

BILL OF MATERIAL								
MARK	QTY.	DESCRIPTION	FT	IN	16th	FAB MARK	MILL MARK	WEIGHT
D2	1	SPAN 2 LEFT BEAM STAGE I				TOTAL WEIGHT=6666		
.	1	W36x135~ASTM A709 GR.50(+H)	47	5	6		5,6	6405
.	1	PL 3/8x6	2	10	0	pg2	.	22
.	1	PL 3/8x6	2	10	0	pb2	.	22
.	152	7/8"Ø ASTM A108 STUDS	0	5	0		.	149
.	1	PL 1 5/8x6	1	2	0	SP1	.	35
.	1	PL 1 5/8x6	1	2	0	SP2	.	33


**NOTES:**  
SEE SHEET GN1 FOR GENERAL NOTES  
AND WELD TERMINATION DETAIL.

\* NO PAINT STRIP ON BTM SURFACE OF SOLE  
PLATE SP2. SEE NOTE ON SHEET D1.


**AUGUSTA IRON & STEEL WORKS, Inc.**

P.O. BOX 212479 (30917)  
3781 MARTINEZ BLVD.

 Phone 706-860-7711  
AUGUSTA, GA 3090

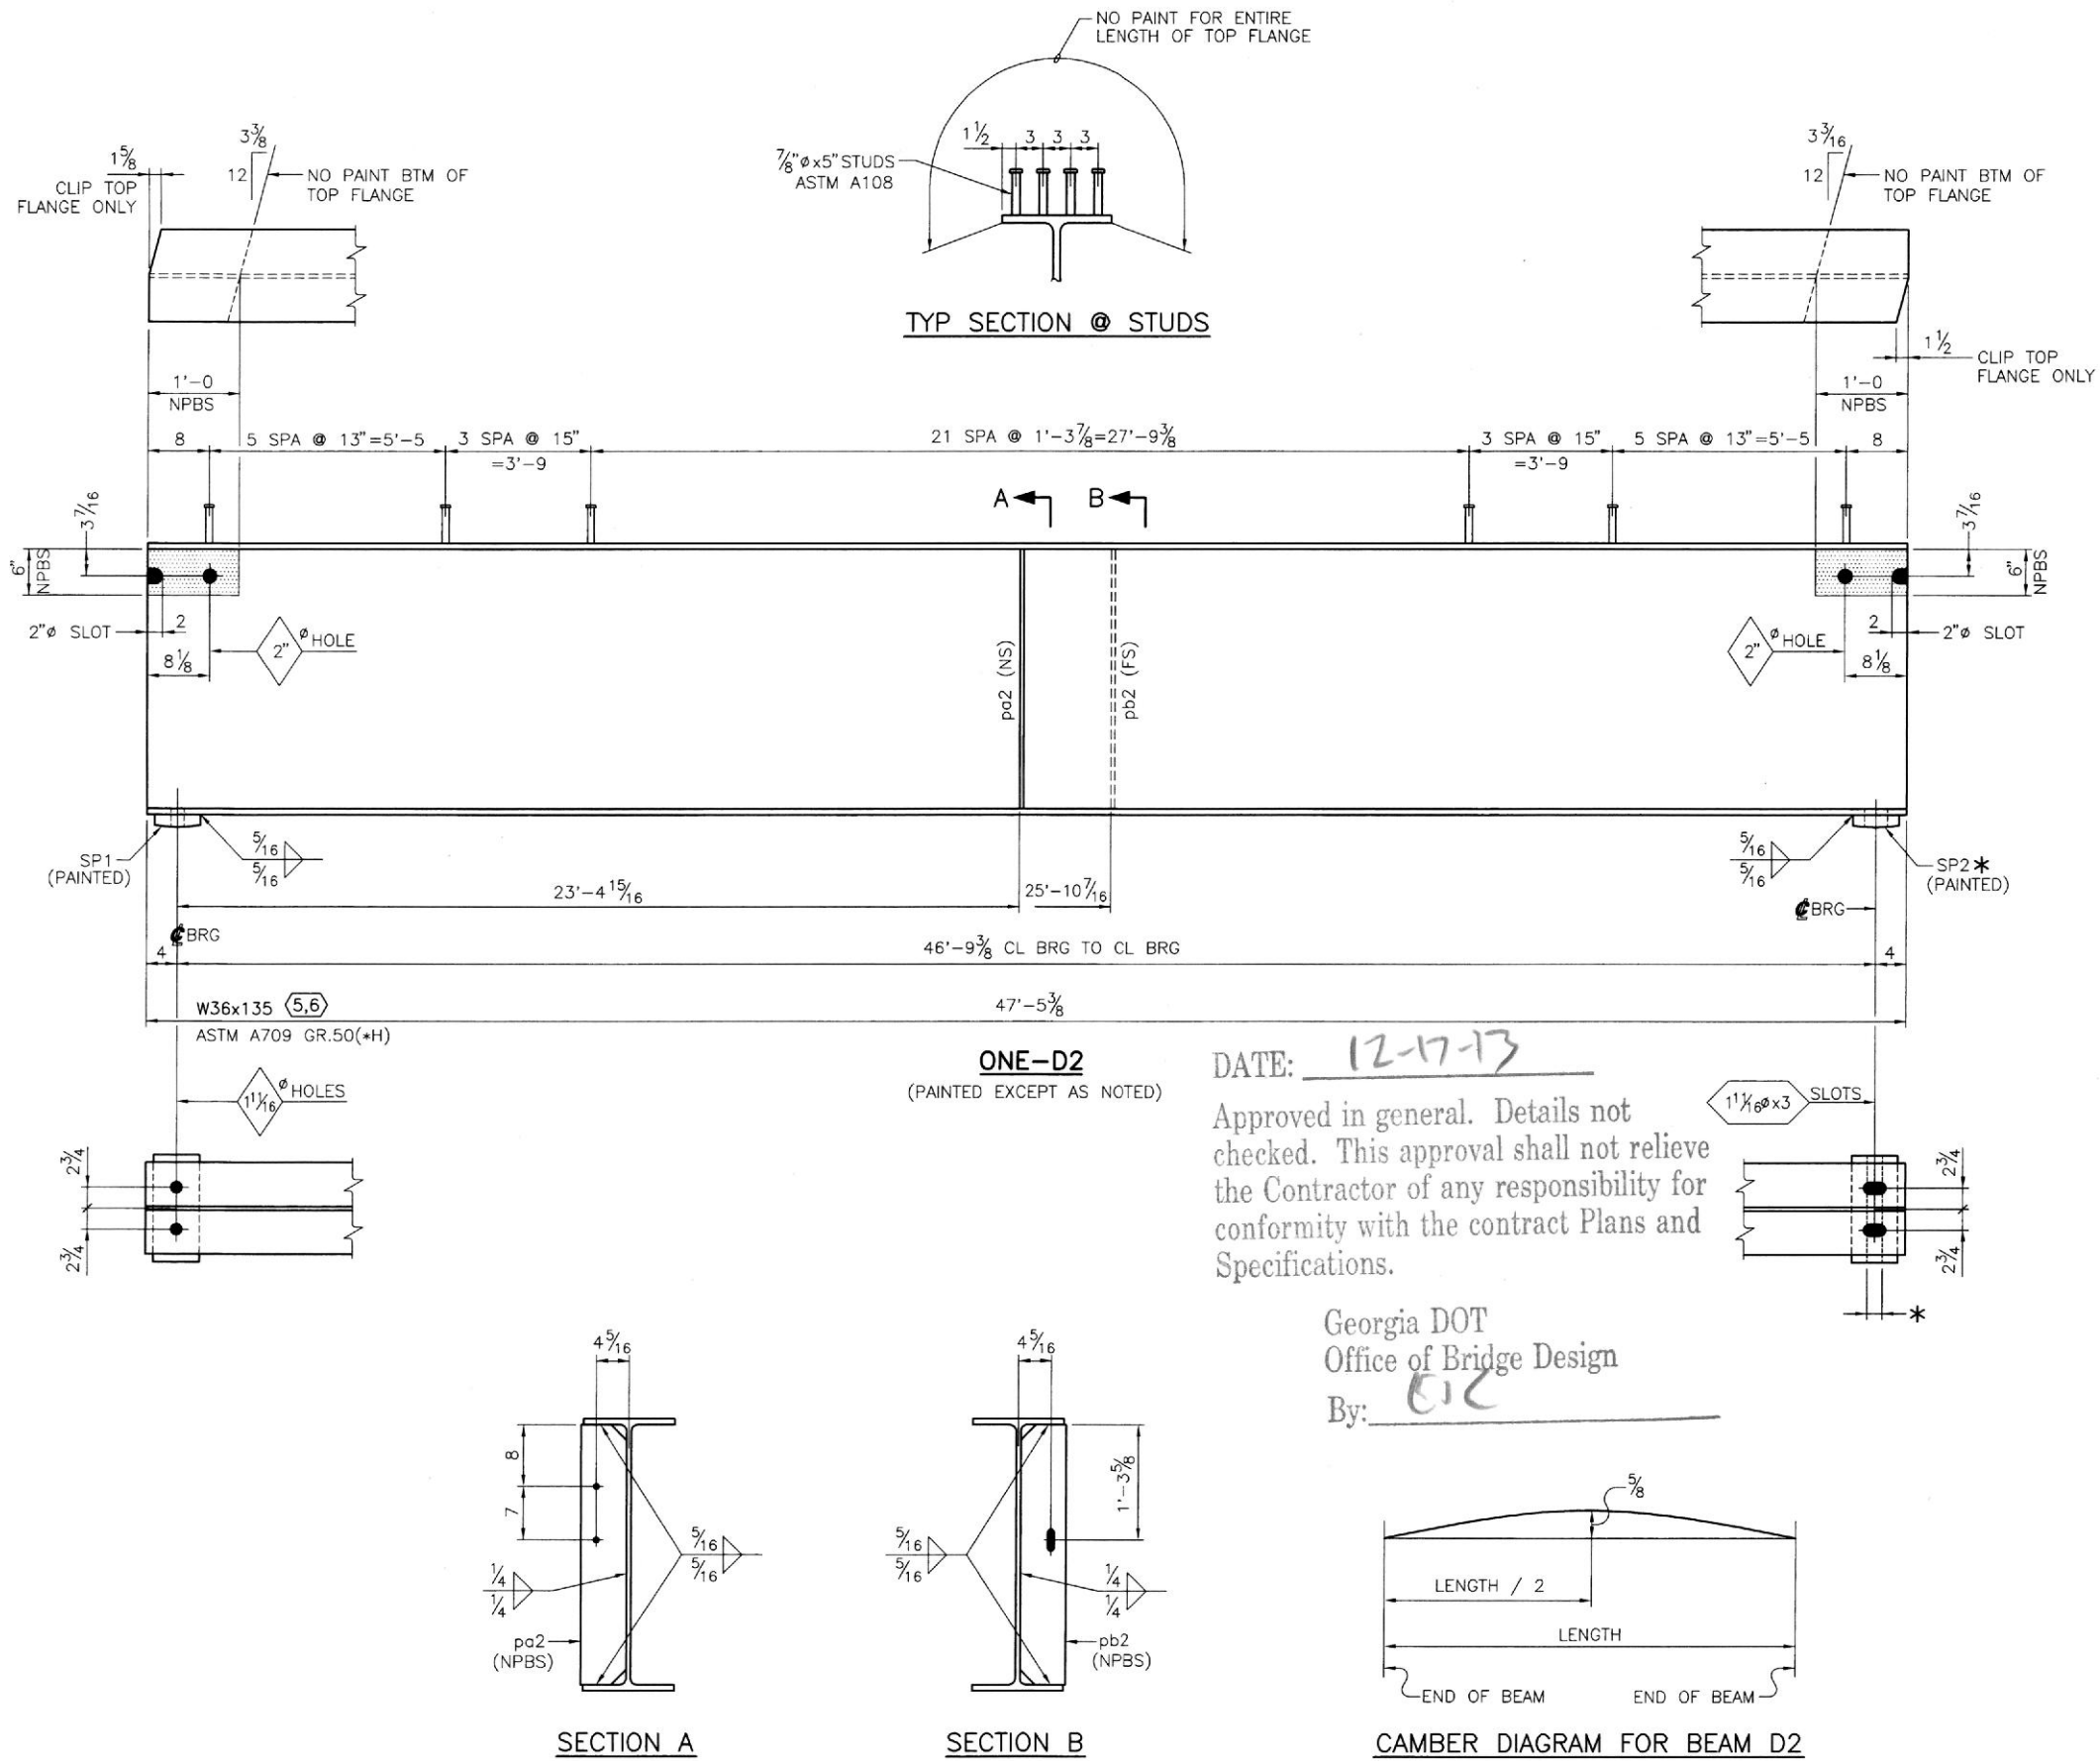

Georgia DOT  
Office of Bridge Design  
By: EJC

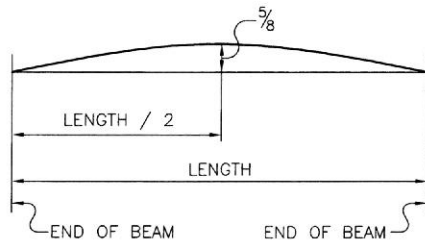

CAMBER DIAGRAM FOR BEAM D2